


FRAME CONSTRUCTION


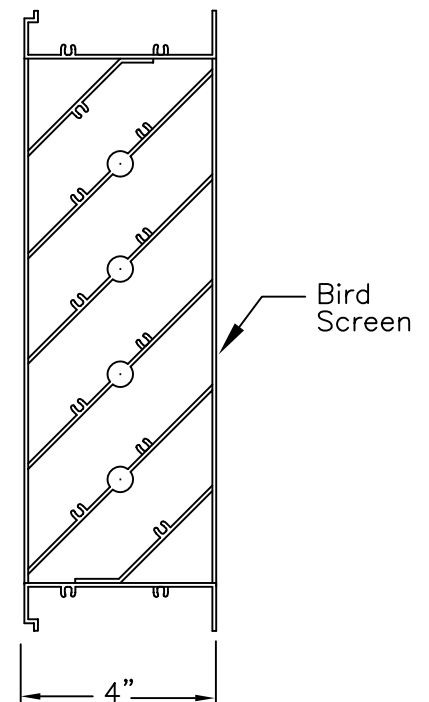


CONSTRUCTION NOTES:

- **Frame:** 6063T5 extruded aluminum, .081" wall thickness. Caulking slots provided
- **Blades:** 6063T5 extruded aluminum, .081" wall thickness. 45° blade angle. Blades on approx. 4" centers.
- **Screen:** Bird screen 1/4" x .051" or insert screen available.
- **Finish:** Mill (Standard).
- **Options:**
 - (1) Flange Frame
 - (2) Insect Screen
 - (3) White Finish
 - (4) Anodize on Request

NOTE:

- MAX. SINGLE SECTION 120"x 72" OR REVERSE
- MIN. 12"W x 12"H
- UNITS ARE 1/4" UNDERSIZE
- FOR ANODIZE PRODUCTS – 2 WEEKS LEAD TIME

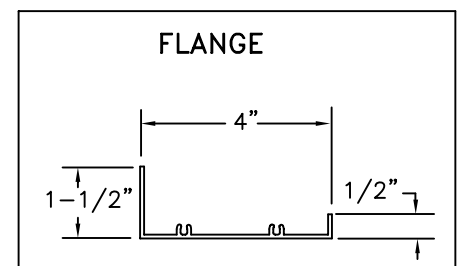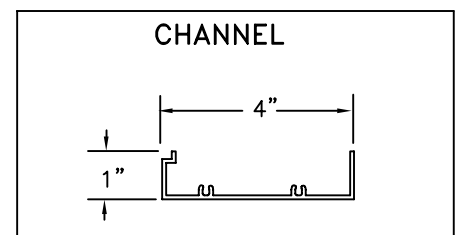

NOTE: ALL DRAWINGS SUBJECT TO CHANGE WITHOUT PRIOR NOTICE.

TITLE:

MODEL WLC
STATIONARY LOUVERS
OUTSIDE AIR LOUVER



DRN BY: CV	DATE: 11/9/99	SCALE: NTS	DRAWING NO.
CKD BY: DJL	DATE: 2/15/00	REV: A0	WL101-A